

LEGEND

- | | | | |
|--|---|--|---|
| | Project Area | | Existing Right-of-Way |
| | Additional Permanent Easement | | Striping Areas |
| | Additional Right of Way Aquisitions | | Alternative 3 Improvement Area |
| | Physical Construction Limit | | Alternative 3 Restriping for Improvements |
| | Temporary Construction for Signing and Striping | | Existing Soundwall |
| | Temporary Construction Easement | | |


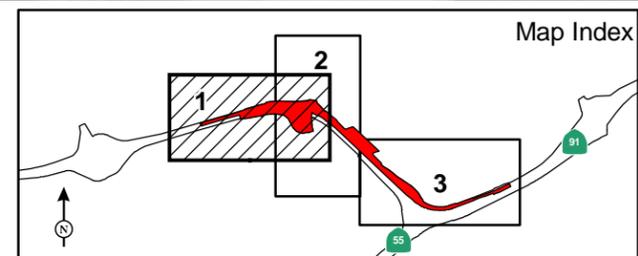


FIGURE 1-3
 Sheet 1 of 3
 SR-91 Westbound Widening
 (Northbound SR-55 to the Westbound
 SR-91 Connector Through the
 Tustin Ave. Interchange)
 Alternative 3 Project Features
 12-ORA-91 PM 7.9/9.5
 EA# 0C5600

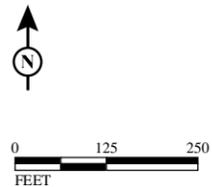

LEGEND

- | | | | |
|---|---|---|---|
|  | Project Area |  | Existing Right-of-Way |
|  | Additional Permanent Easement |  | Striping Areas |
|  | Additional Right of Way Acquisitions |  | Alternative 3 Improvement Area |
|  | Physical Construction Limit |  | Alternative 3 Restriping for Improvements |
|  | Temporary Construction for Signing and Striping |  | Existing Soundwall |
|  | Temporary Construction Easement | | |



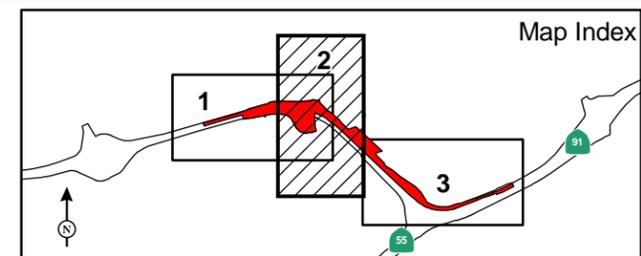


FIGURE 1-3
 Sheet 2 of 3
 SR-91 Westbound Widening
 (Northbound SR-55 to the Westbound
 SR-91 Connector Through the
 Tustin Ave. Interchange)
 Alternative 3 Project Features
 12-ORA-91 PM 7.9/9.5
 EA# 0C5600

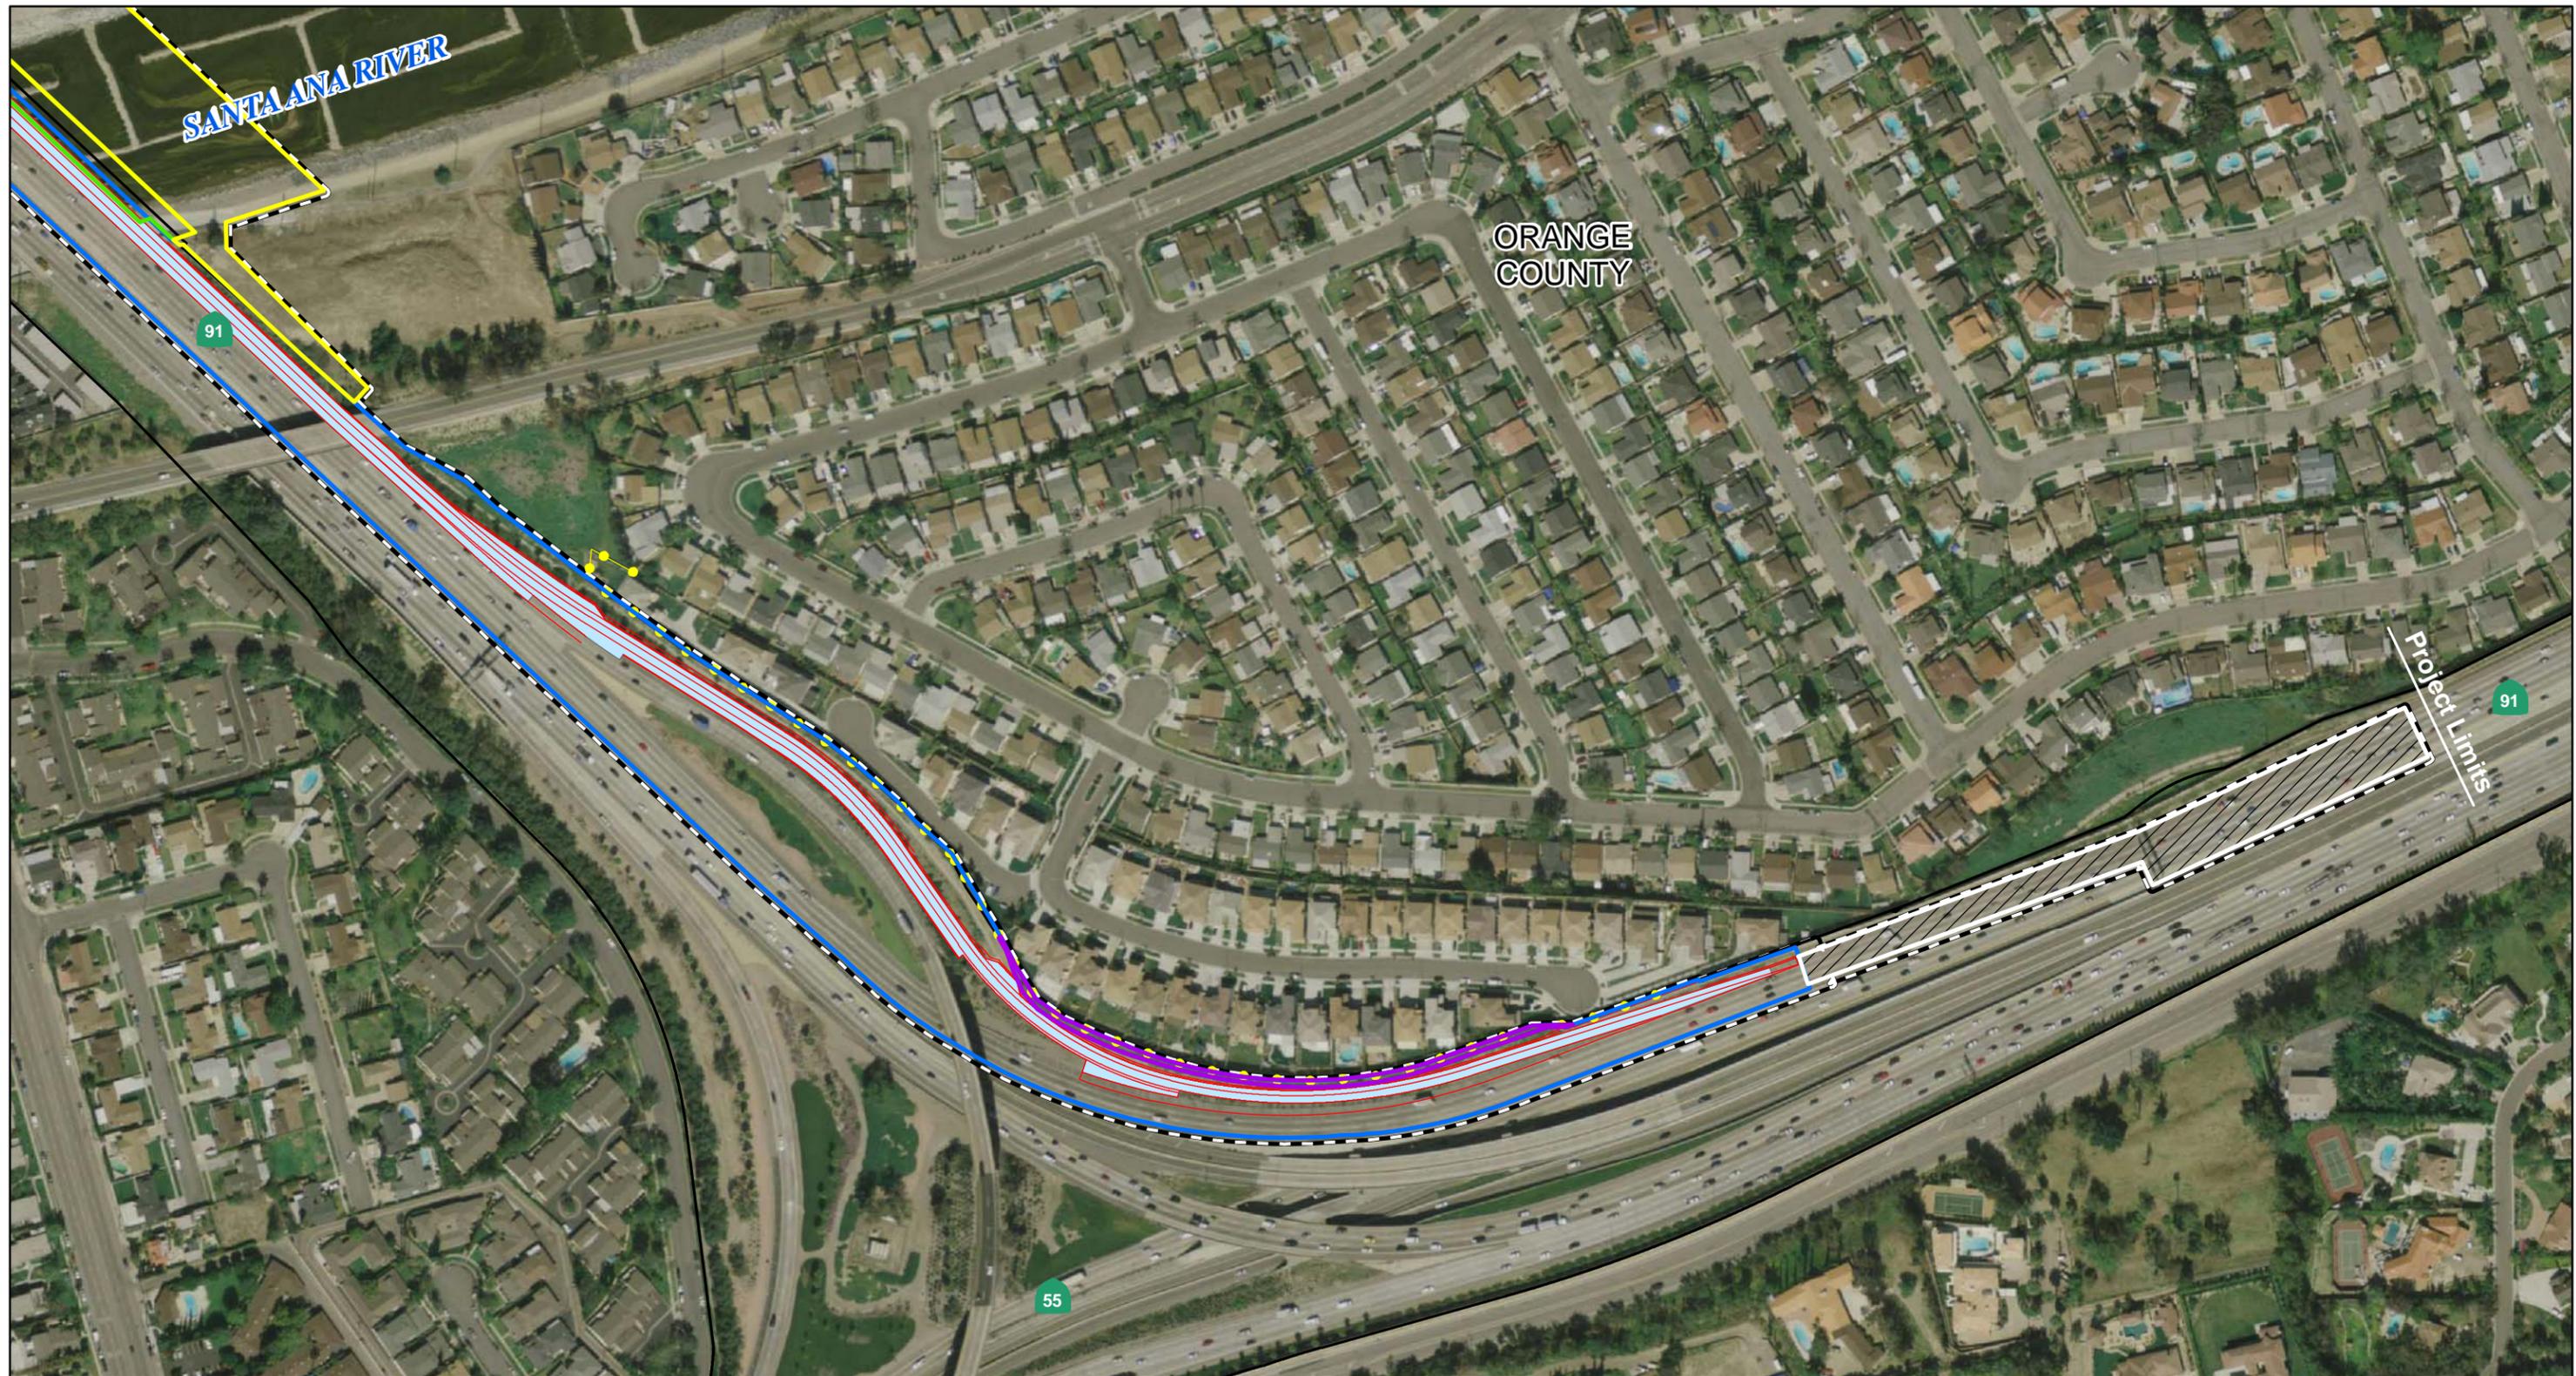

LEGEND

- | | | | |
|--|---|--|---|
| | Project Area | | Existing Right-of-Way |
| | Additional Permanent Easement | | Striping Areas |
| | Additional Right of Way Aquisitions | | Alternative 3 Improvement Area |
| | Physical Construction Limit | | Alternative 3 Restriping for Improvements |
| | Temporary Construction for Signing and Striping | | Existing Soundwall |
| | Temporary Construction Easement | | |

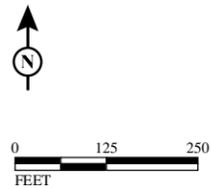

SOURCE: Digital Globe (2008), RBF (05/2009)
 I:\CDT0806A\GIS\IS_Alt3_ProjFeatures_ISMND.mxd (6/18/2010)


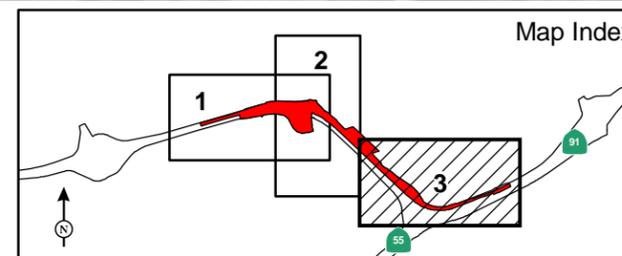


FIGURE 1-3
 Sheet 3 of 3
 SR-91 Westbound Widening
 (Northbound SR-55 to the Westbound
 SR-91 Connector Through the
 Tustin Ave. Interchange)
 Alternative 3 Project Features
 12-ORA-91 PM 7.9/9.5
 EA# 0C5600

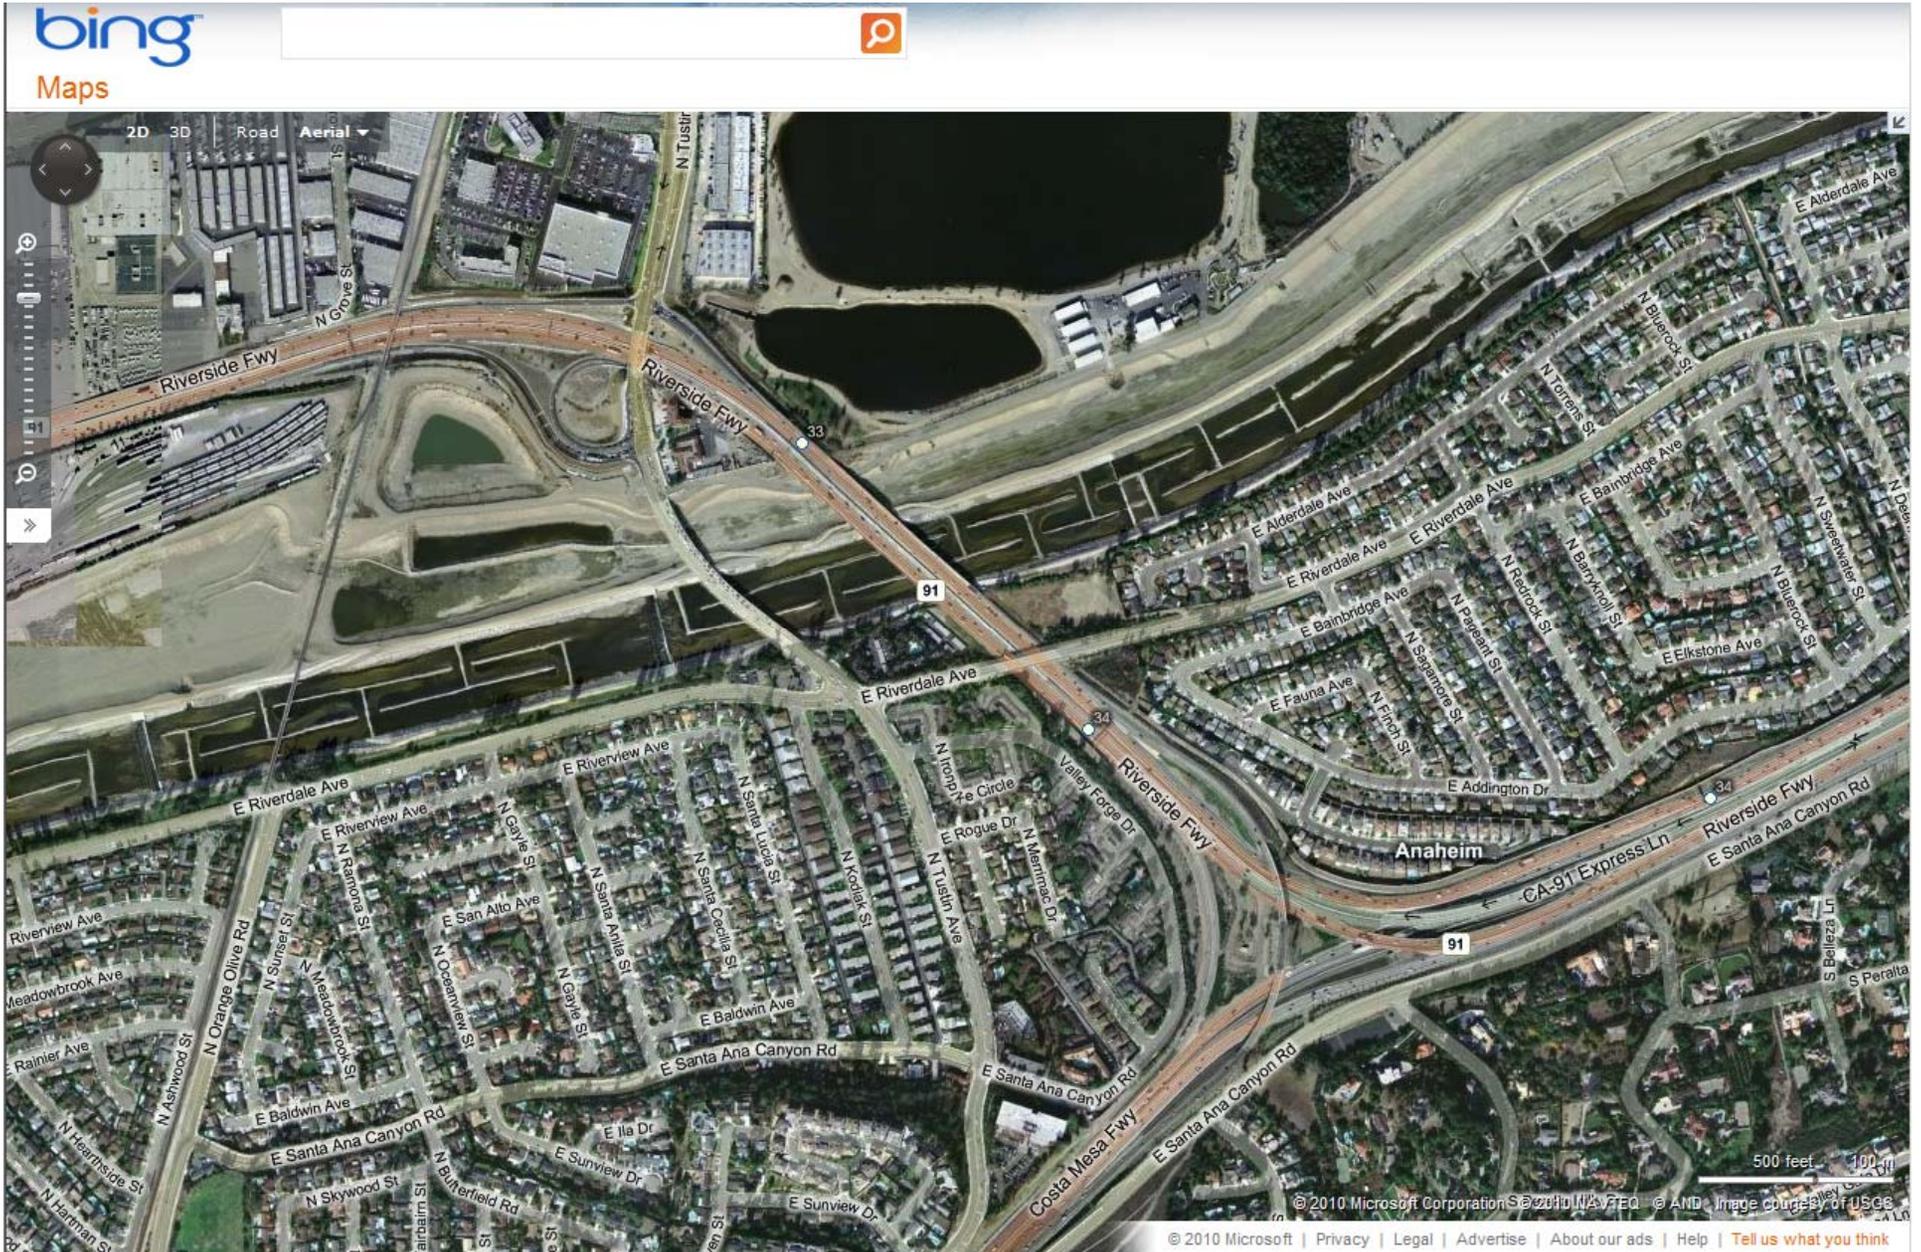

On Westbound State Route 91, Add an Auxiliary Lane from the NB SR-55/WB SR-91 Connector to the Tustin Avenue Interchange (Existing Aerial Photo)