

Exhibit B

LAYOUT PLANS

Dist	COUNTY	ROUTE	POST MILES TOTAL PROJECT	SHEET No.	TOTAL SHEETS
8	Riv	60	22.2/26.5	1	11

REGISTERED CIVIL ENGINEER DATE _____

PLANS APPROVAL DATE _____

THE STATE OF CALIFORNIA OR ITS OFFICERS OR AGENTS SHALL NOT BE RESPONSIBLE FOR THE ACCURACY OR COMPLETENESS OF SCANNED COPIES OF THIS PLAN SHEET.



LAYOUT
SCALE: 1" = 100'

L-1

STATE OF CALIFORNIA - DEPARTMENT OF TRANSPORTATION DESIGN

FUNCTIONAL SUPERVISOR: GEORGE MORHIC

CALCULATED-DRAWN BY: AHMAD SHAH

REVISOR: AHMAD SHAH

DESIGNED BY: GEORGE MORHIC

CHECKED BY: AHMAD SHAH

REVISIONS: REVISOR, DATE, REVISION

BORDER LAST REVISED 7/2/2010

USERNAME => s128764
DGN FILE => 001800_100_env_layout_1.rcd



UNIT 2231

PROJECT NUMBER & PHASE

0800020220

LAST REVISION: 10-08-12
DATE PLOTTED => 02-OCT-2013
TIME PLOTTED => 10:59

STATE OF CALIFORNIA - DEPARTMENT OF TRANSPORTATION
St. Gobans DESIGN

FUNCTIONAL SUPERVISOR
 GEORGE MORHIG

CHECKED BY

AHMAD SHAH

REVISOR BY
 DATE REVISED

Dist	COUNTY	ROUTE	POST MILES TOTAL PROJECT	SHEET No.	TOTAL SHEETS
8	Riv	60	22.2/26.5	2	11

REGISTERED CIVIL ENGINEER DATE _____
 PLANS APPROVAL DATE _____
 THE STATE OF CALIFORNIA OR ITS OFFICERS OR AGENTS SHALL NOT BE RESPONSIBLE FOR THE ACCURACY OR COMPLETENESS OF SCANNED COPIES OF THIS PLAN SHEET.



LAYOUT
 SCALE: 1" = 100'

L-2


STATE OF CALIFORNIA - DEPARTMENT OF TRANSPORTATION
St. Gobans
 DESIGN

FUNCTIONAL SUPERVISOR
 GEORGE MORHIG

CALCULATED-DESIGNED BY
 CHECKED BY

AHMAD SHAH

REVISED BY
 DATE REVISED

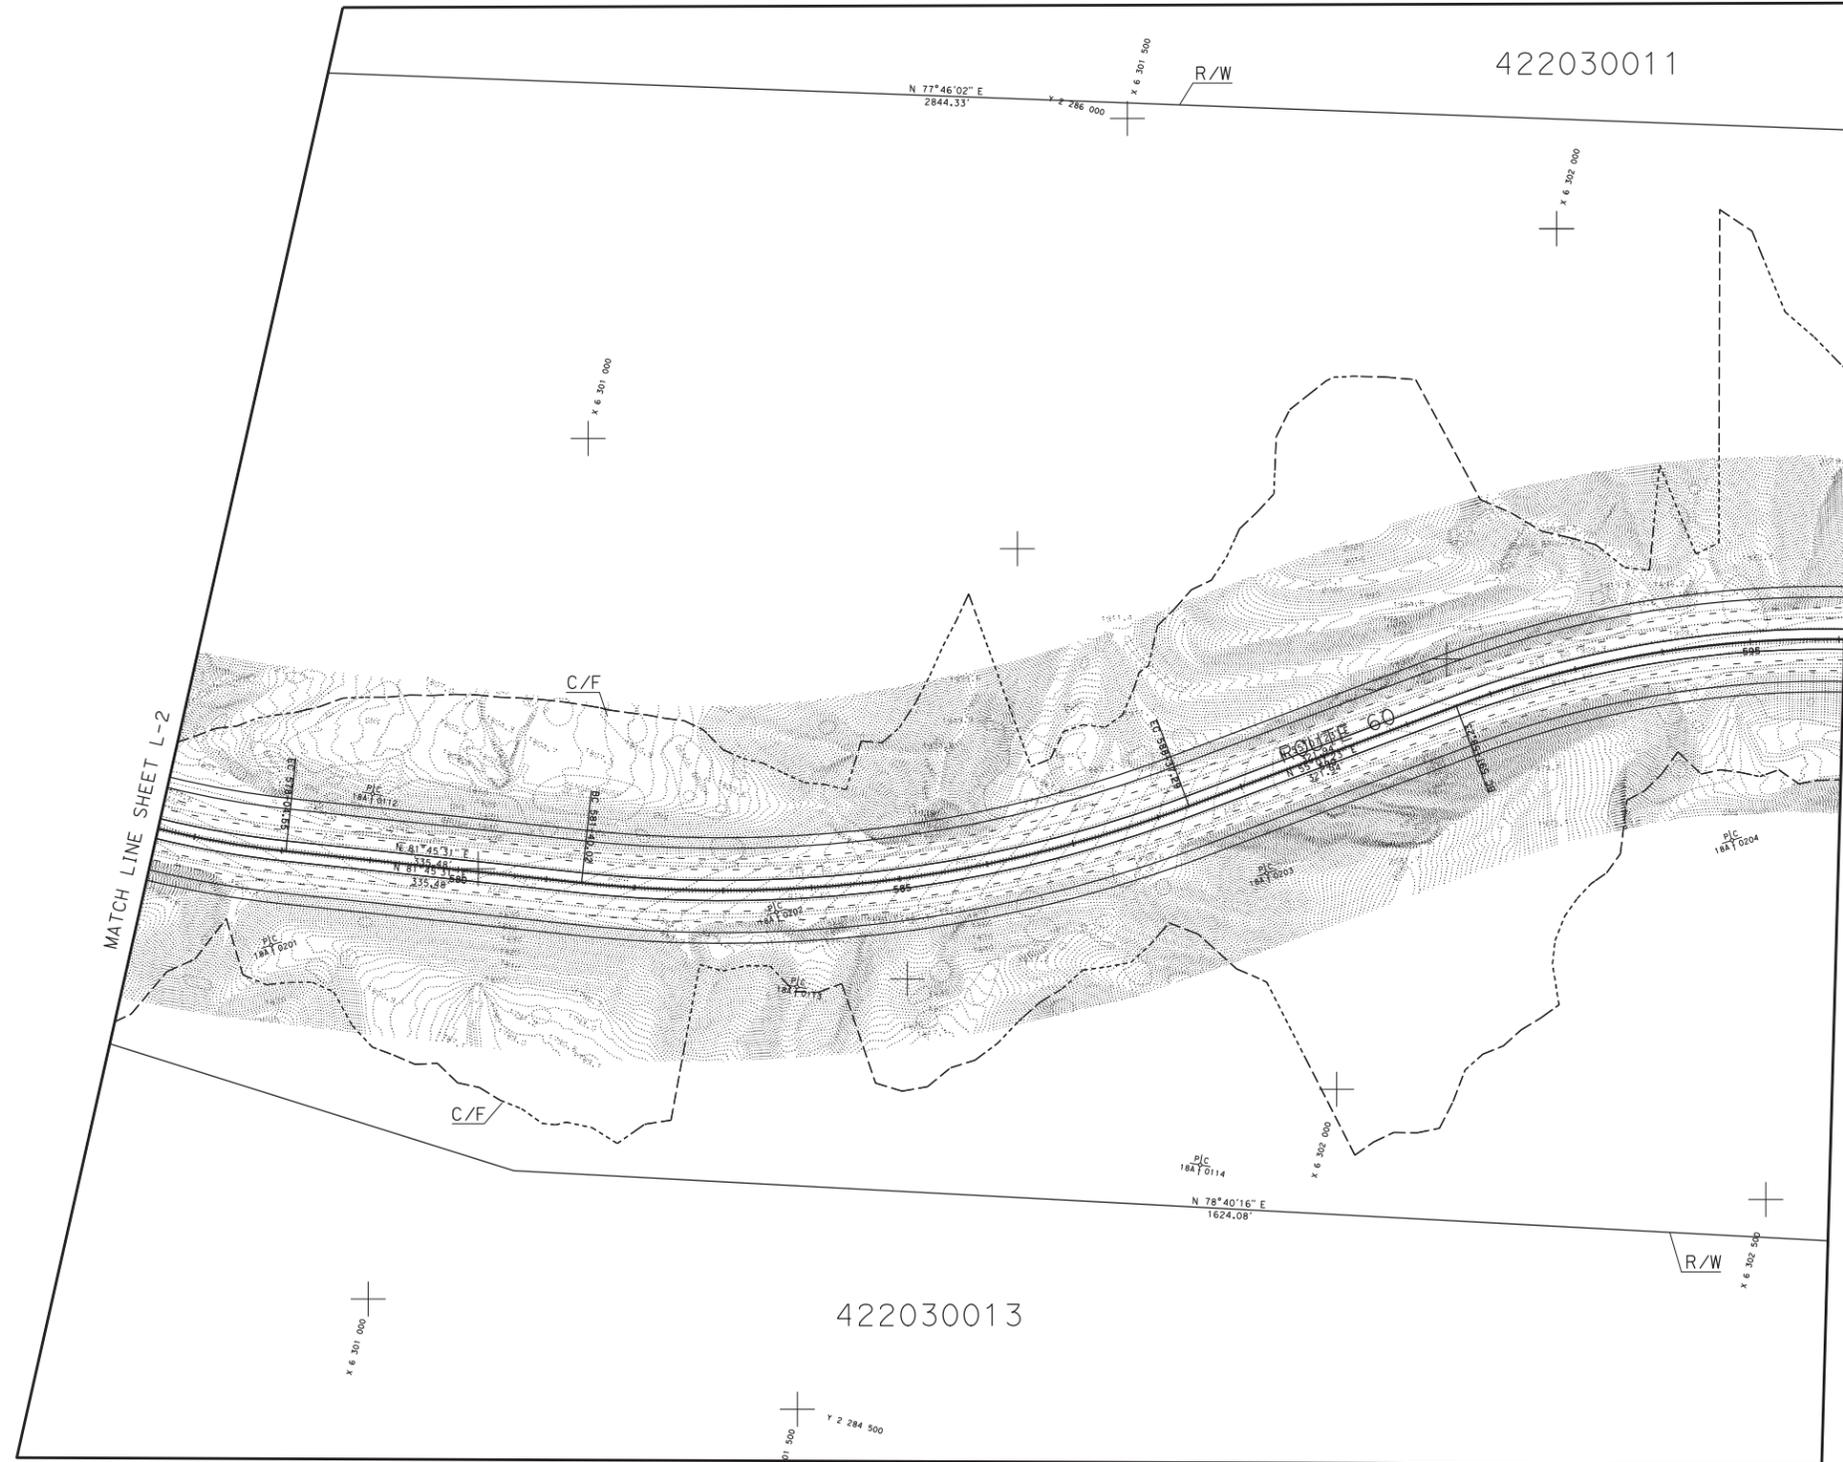

Dist	COUNTY	ROUTE	POST MILES TOTAL PROJECT	SHEET No.	TOTAL SHEETS
8	Riv	60	22.2/26.5	3	11

REGISTERED CIVIL ENGINEER DATE _____

PLANS APPROVAL DATE _____

THE STATE OF CALIFORNIA OR ITS OFFICERS OR AGENTS SHALL NOT BE RESPONSIBLE FOR THE ACCURACY OR COMPLETENESS OF SCANNED COPIES OF THIS PLAN SHEET.



LAYOUT
 SCALE: 1" = 100'

L-3