


- LEGEND:**
- BUFFER
 - STRIPED MEDIAN
 - EXISTING CALTRANS RIGHT-OF-WAY
 - PROPOSED CALTRANS RIGHT-OF-WAY
 - EXISTING COUNTY OF LA RIGHT-OF-WAY
 - EXISTING CITY OF LA RIGHT-OF-WAY
 - 2:1 CUT DAYLIGHT
 - 2:1 FILL DAYLIGHT
 - TCE
 - MGS
 - CRASH CUSHION (QUADGUARD M10)

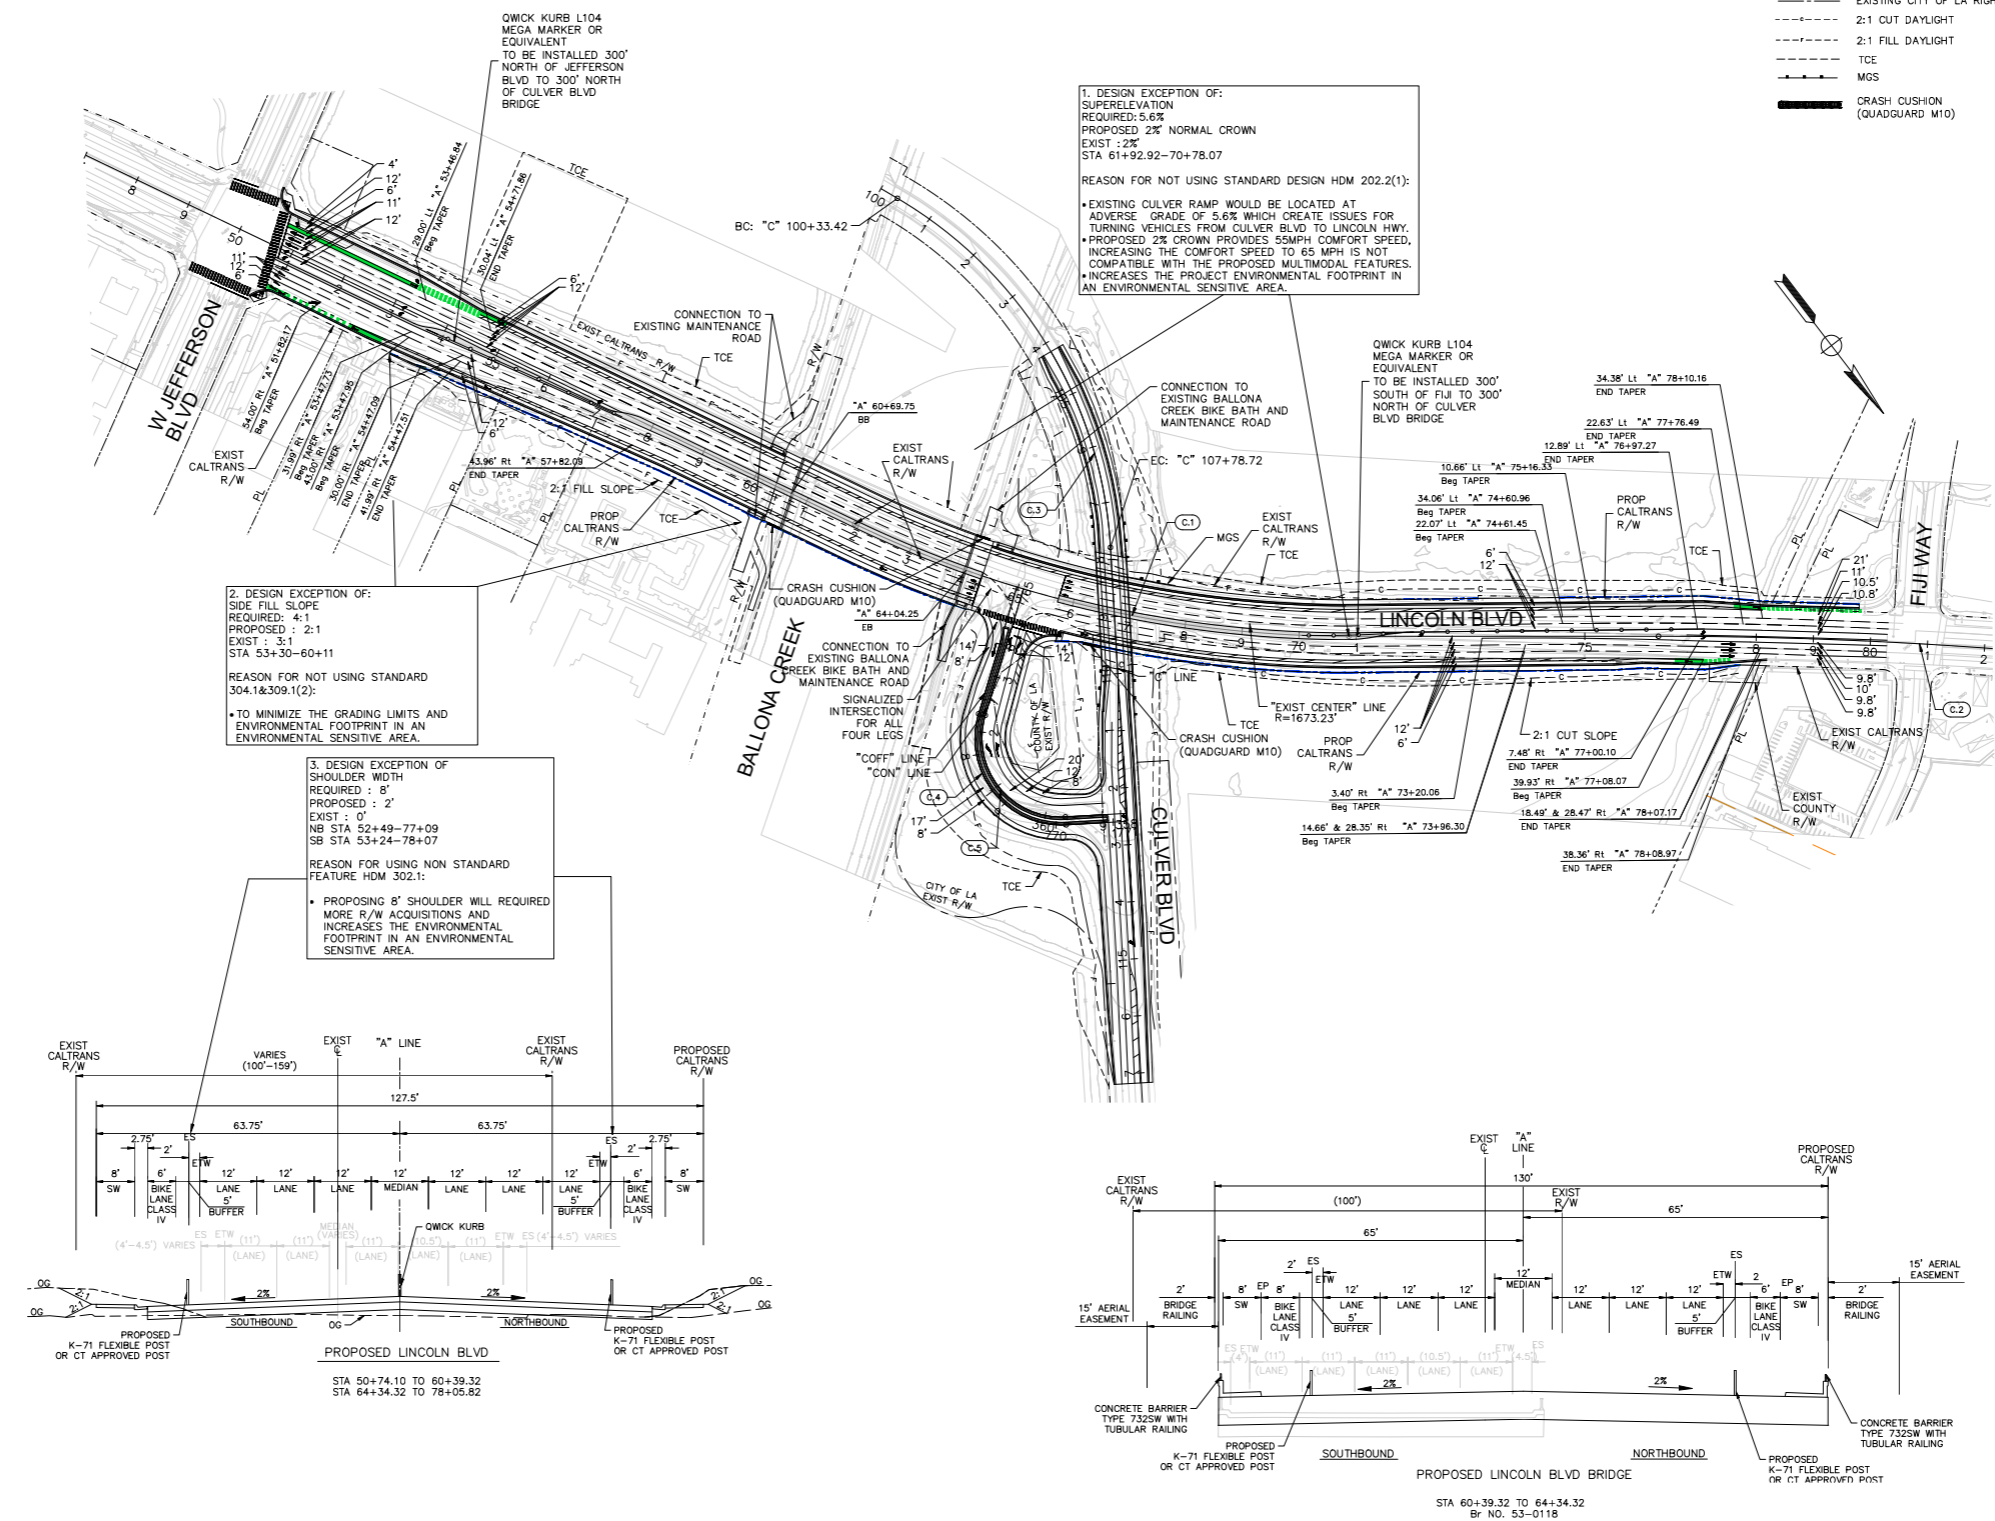

Alternative 2 Project Design Exhibit	
State Route 1 (Lincoln Boulevard) Multimodal Improvement Project	
07-LA-1, PM30.16/30.74	
EA 33880	
Source: Psomas	



Figure 1-3